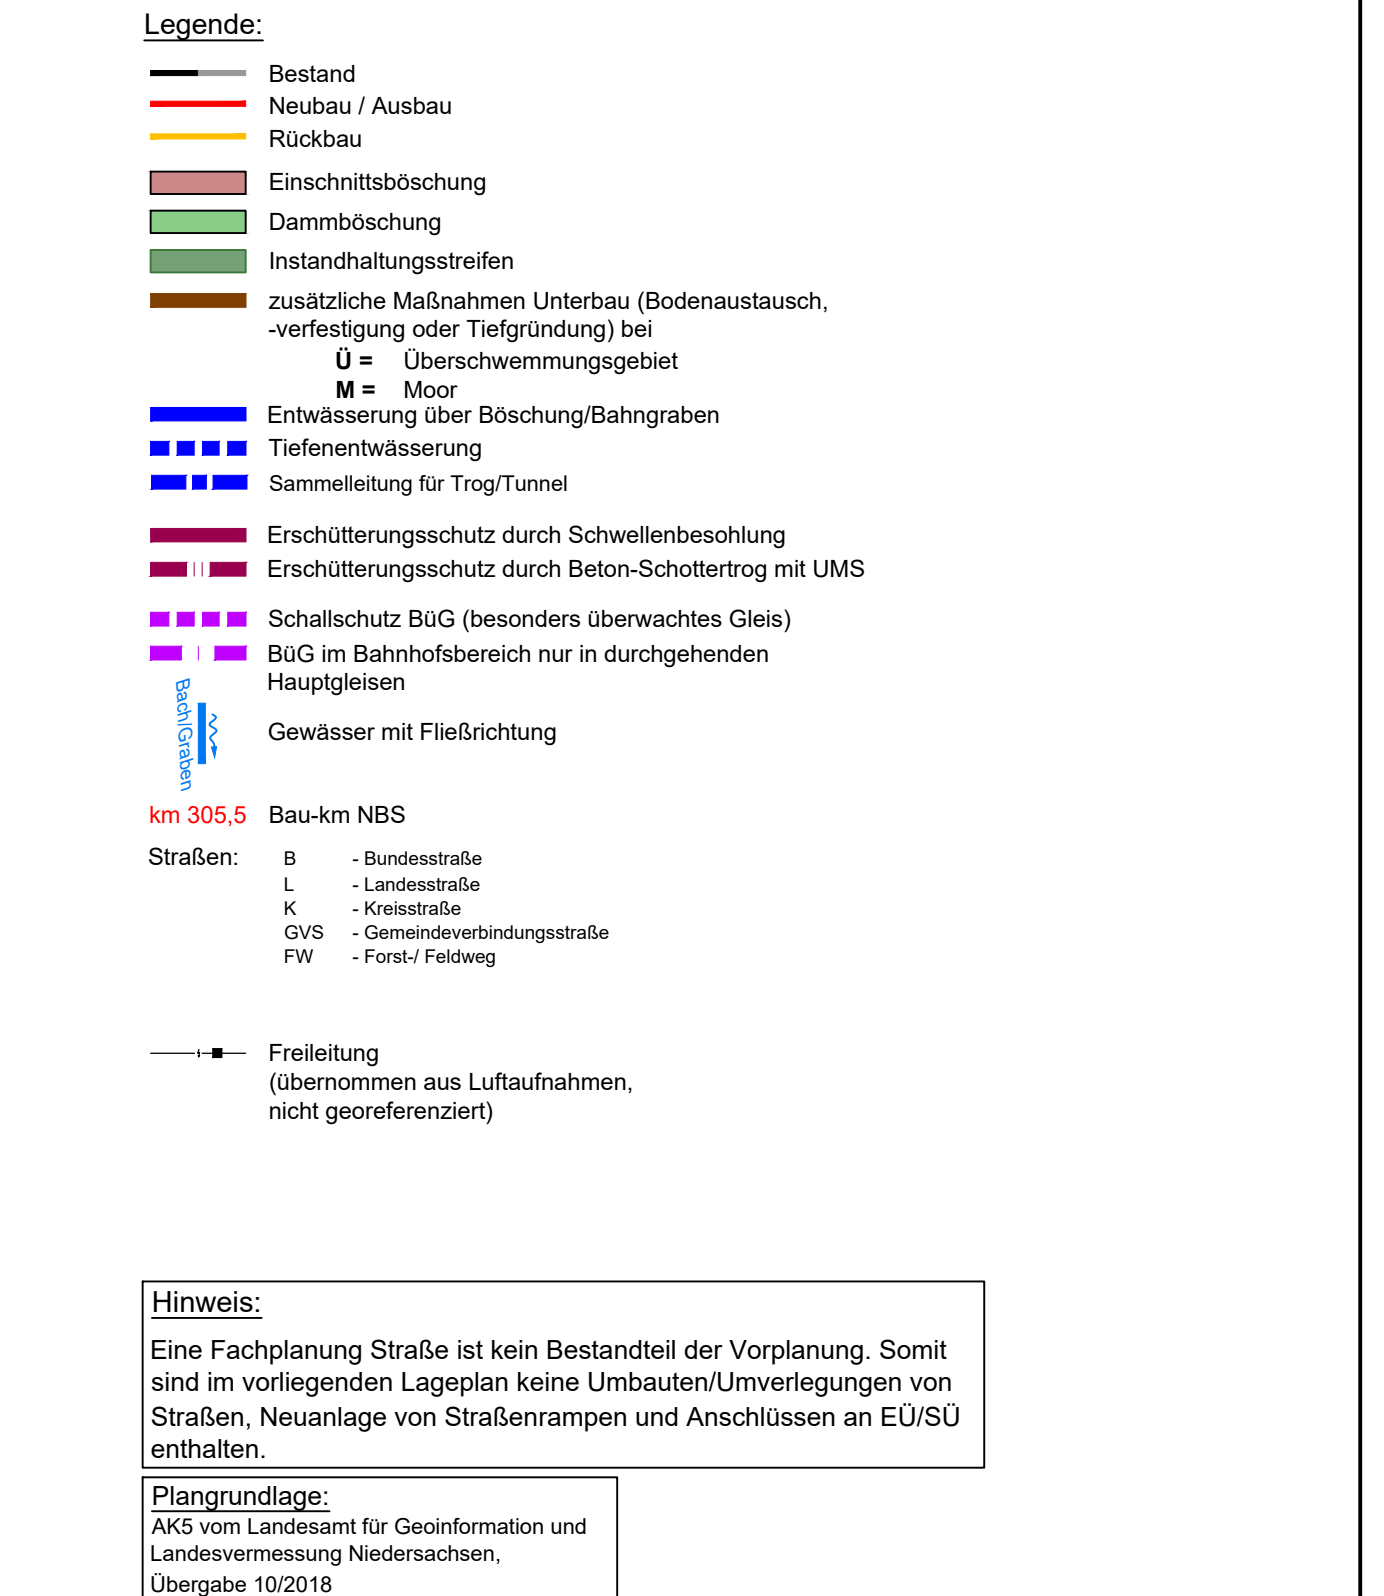


[illegible]

Bau-km	322,120	322,500	323,000	323,500	324,000	324,500	325,000	325,500	326,000	326,500	327,000	327,500	327,920
--------	---------	---------	---------	---------	---------	---------	---------	---------	---------	---------	---------	---------	---------

F:\118003296_HHBH_Abschnitt 1_TP 3/200_CAD/220_Vorplanung_11/100_FM_Ubersichtsnet/V11-TR1/A_6.1.2.1_KOORD_LP/VP_HHBH_V11_TR1_KO_LP.dwg, 5.322.12.327.92, 09.12.2021 08:13:30, K.Kozak, DBP8200.ctb ACAD201